


WOOLWICH

KENNEBEC RIVER

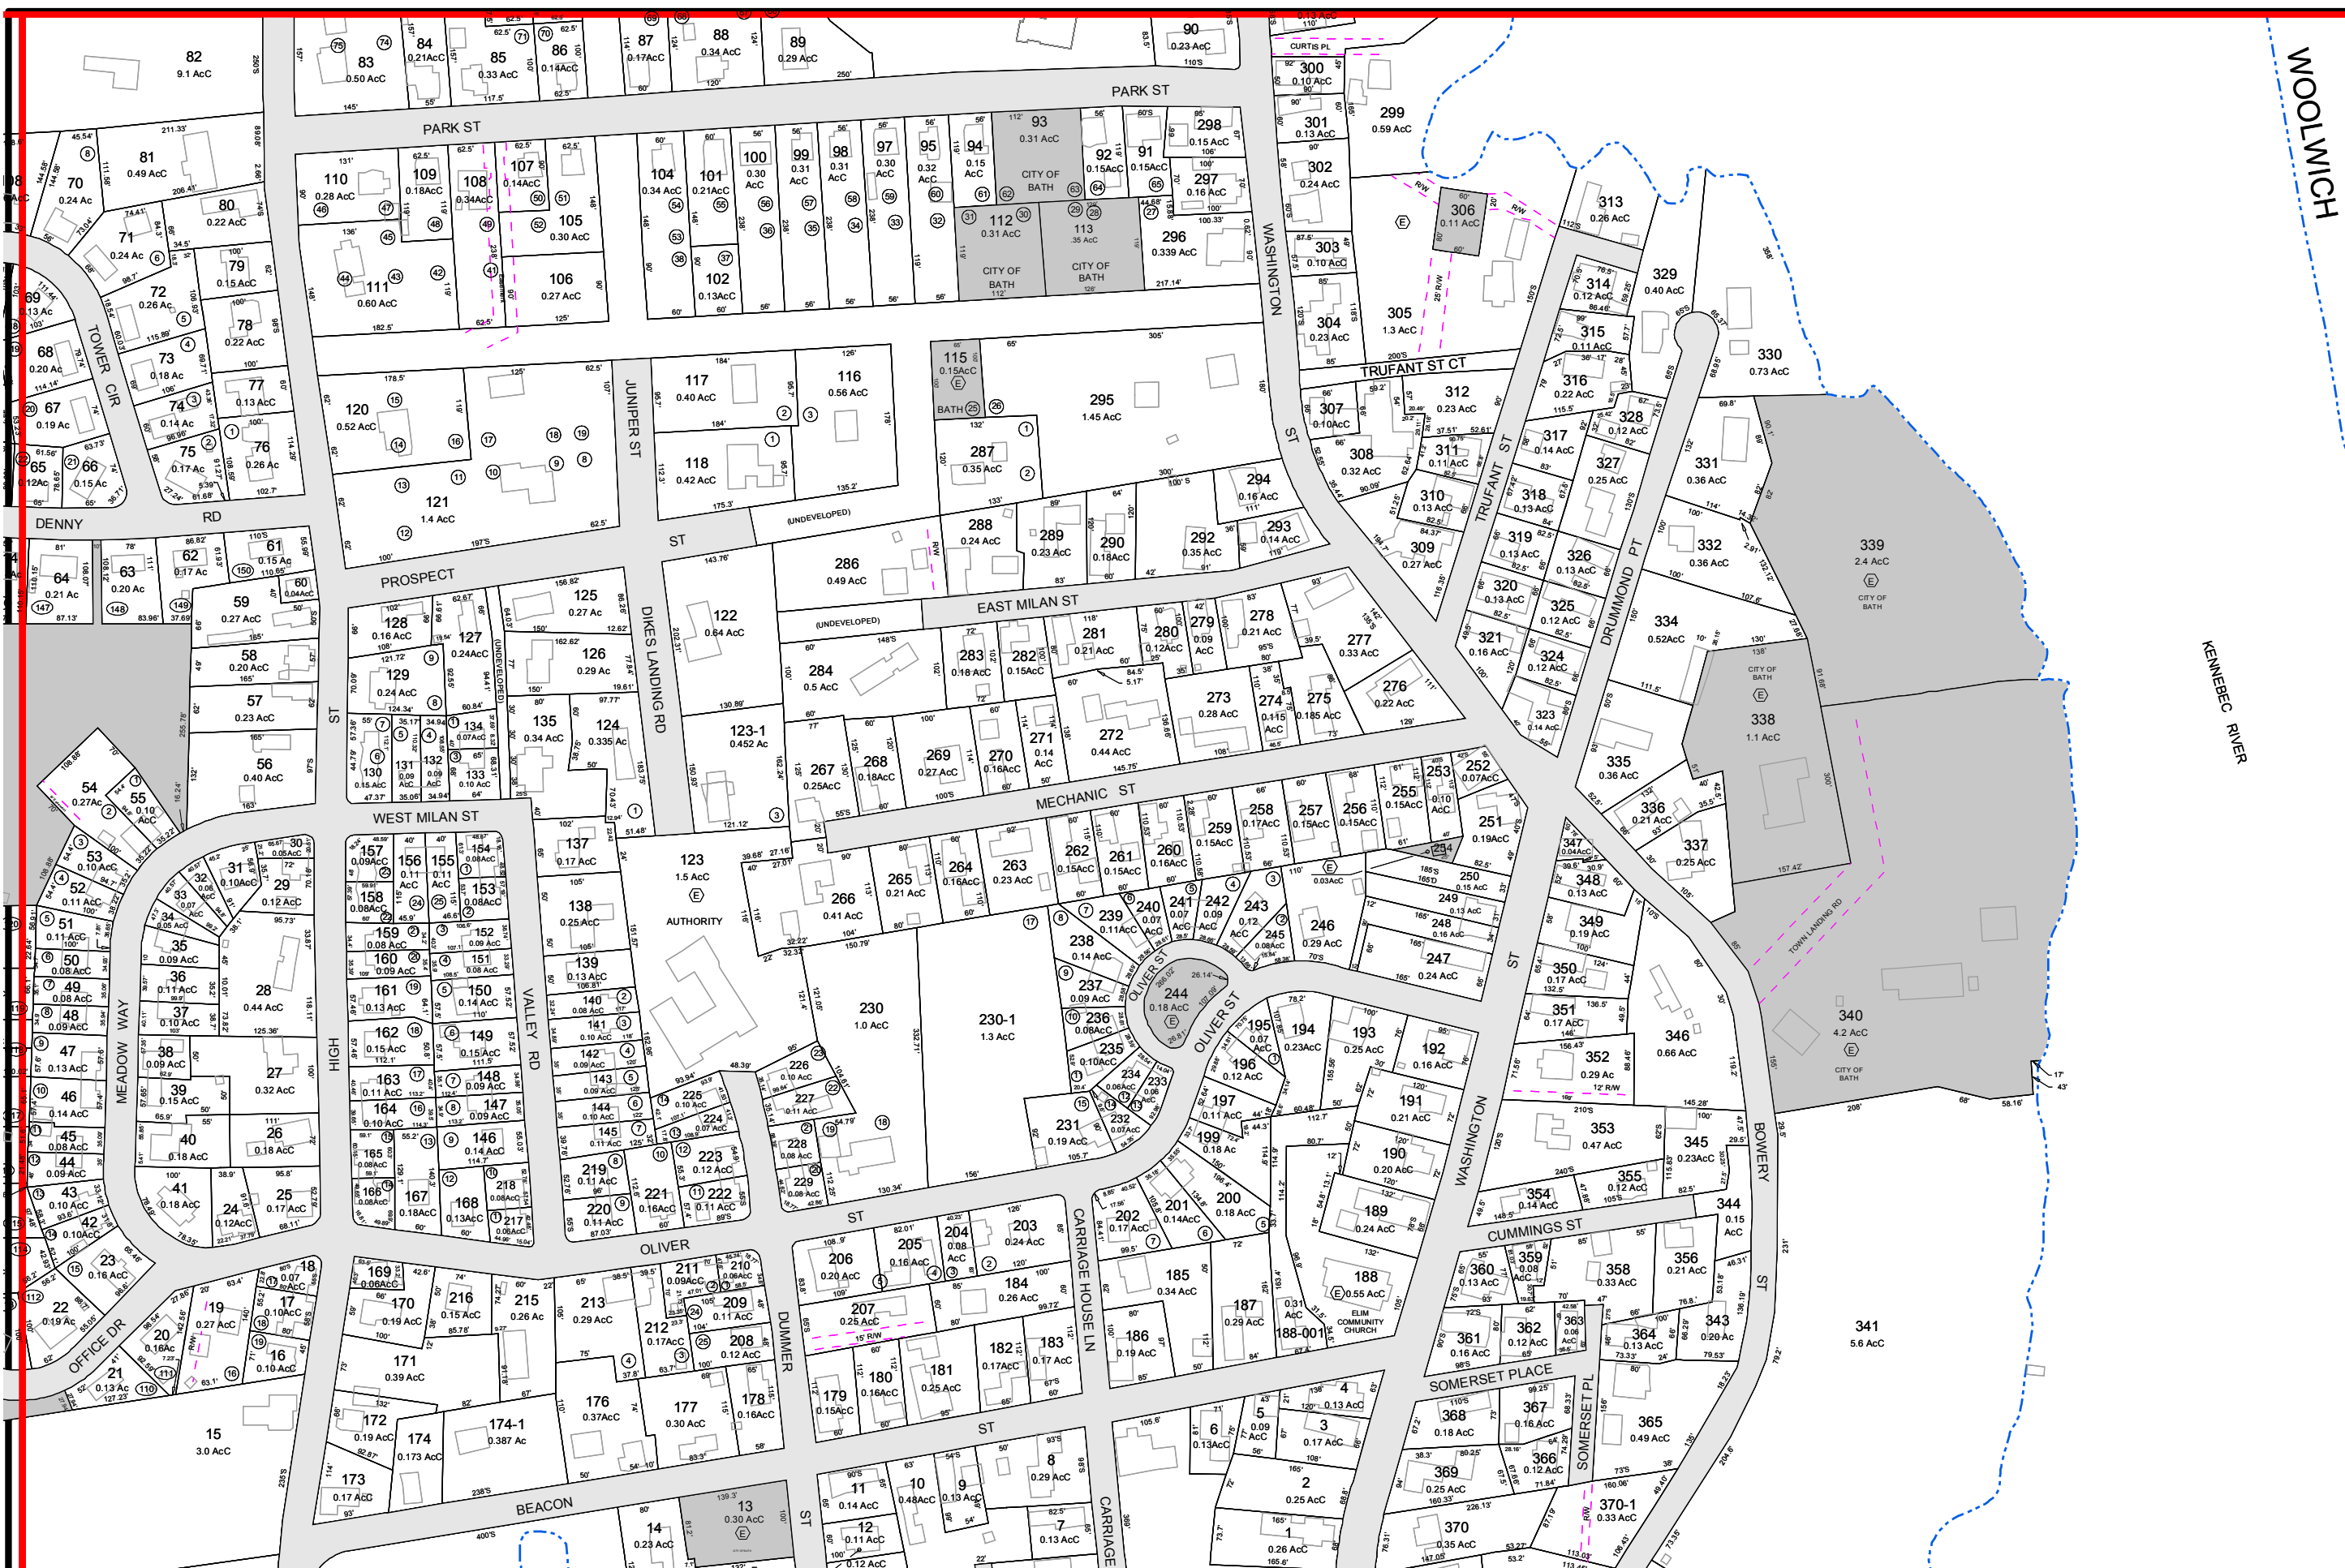

This map is for assessment purposes only. It is not valid for legal description of conveyance. Lot numbers outside of red boundary are on adjacent maps. Maps originally produced by Cartographic Associates, Littleton, NH. Photography Date: April 29, 1993. Completion Date: Sept. 30, 1994.

Maps Updated by: **Spatial Alternatives**
201 642 2355
www.spatialalternatives.com

- Ac Surveyed Area
- Ac Calculated Area
- 100' Record Dimension
- 1000' Scaled Dimension
- Common Ownership
- Right of Way
- Surface Water
- Buildings (Accurate Location)
- Buildings (Approx. Location)
- TIF District
- Parcels
- City Owned Parcels
- Roads
- Railroad
- Water

TAX MAP
BATH
Contracting Authority: City of Bath, Maine

200
Feet
Revised to: April 1, 2015

Index

15	14
18	19
20	21
23	22



Map Number: **20**